


TEIL A - PLANZEICHNUNG M. 1 : 1000

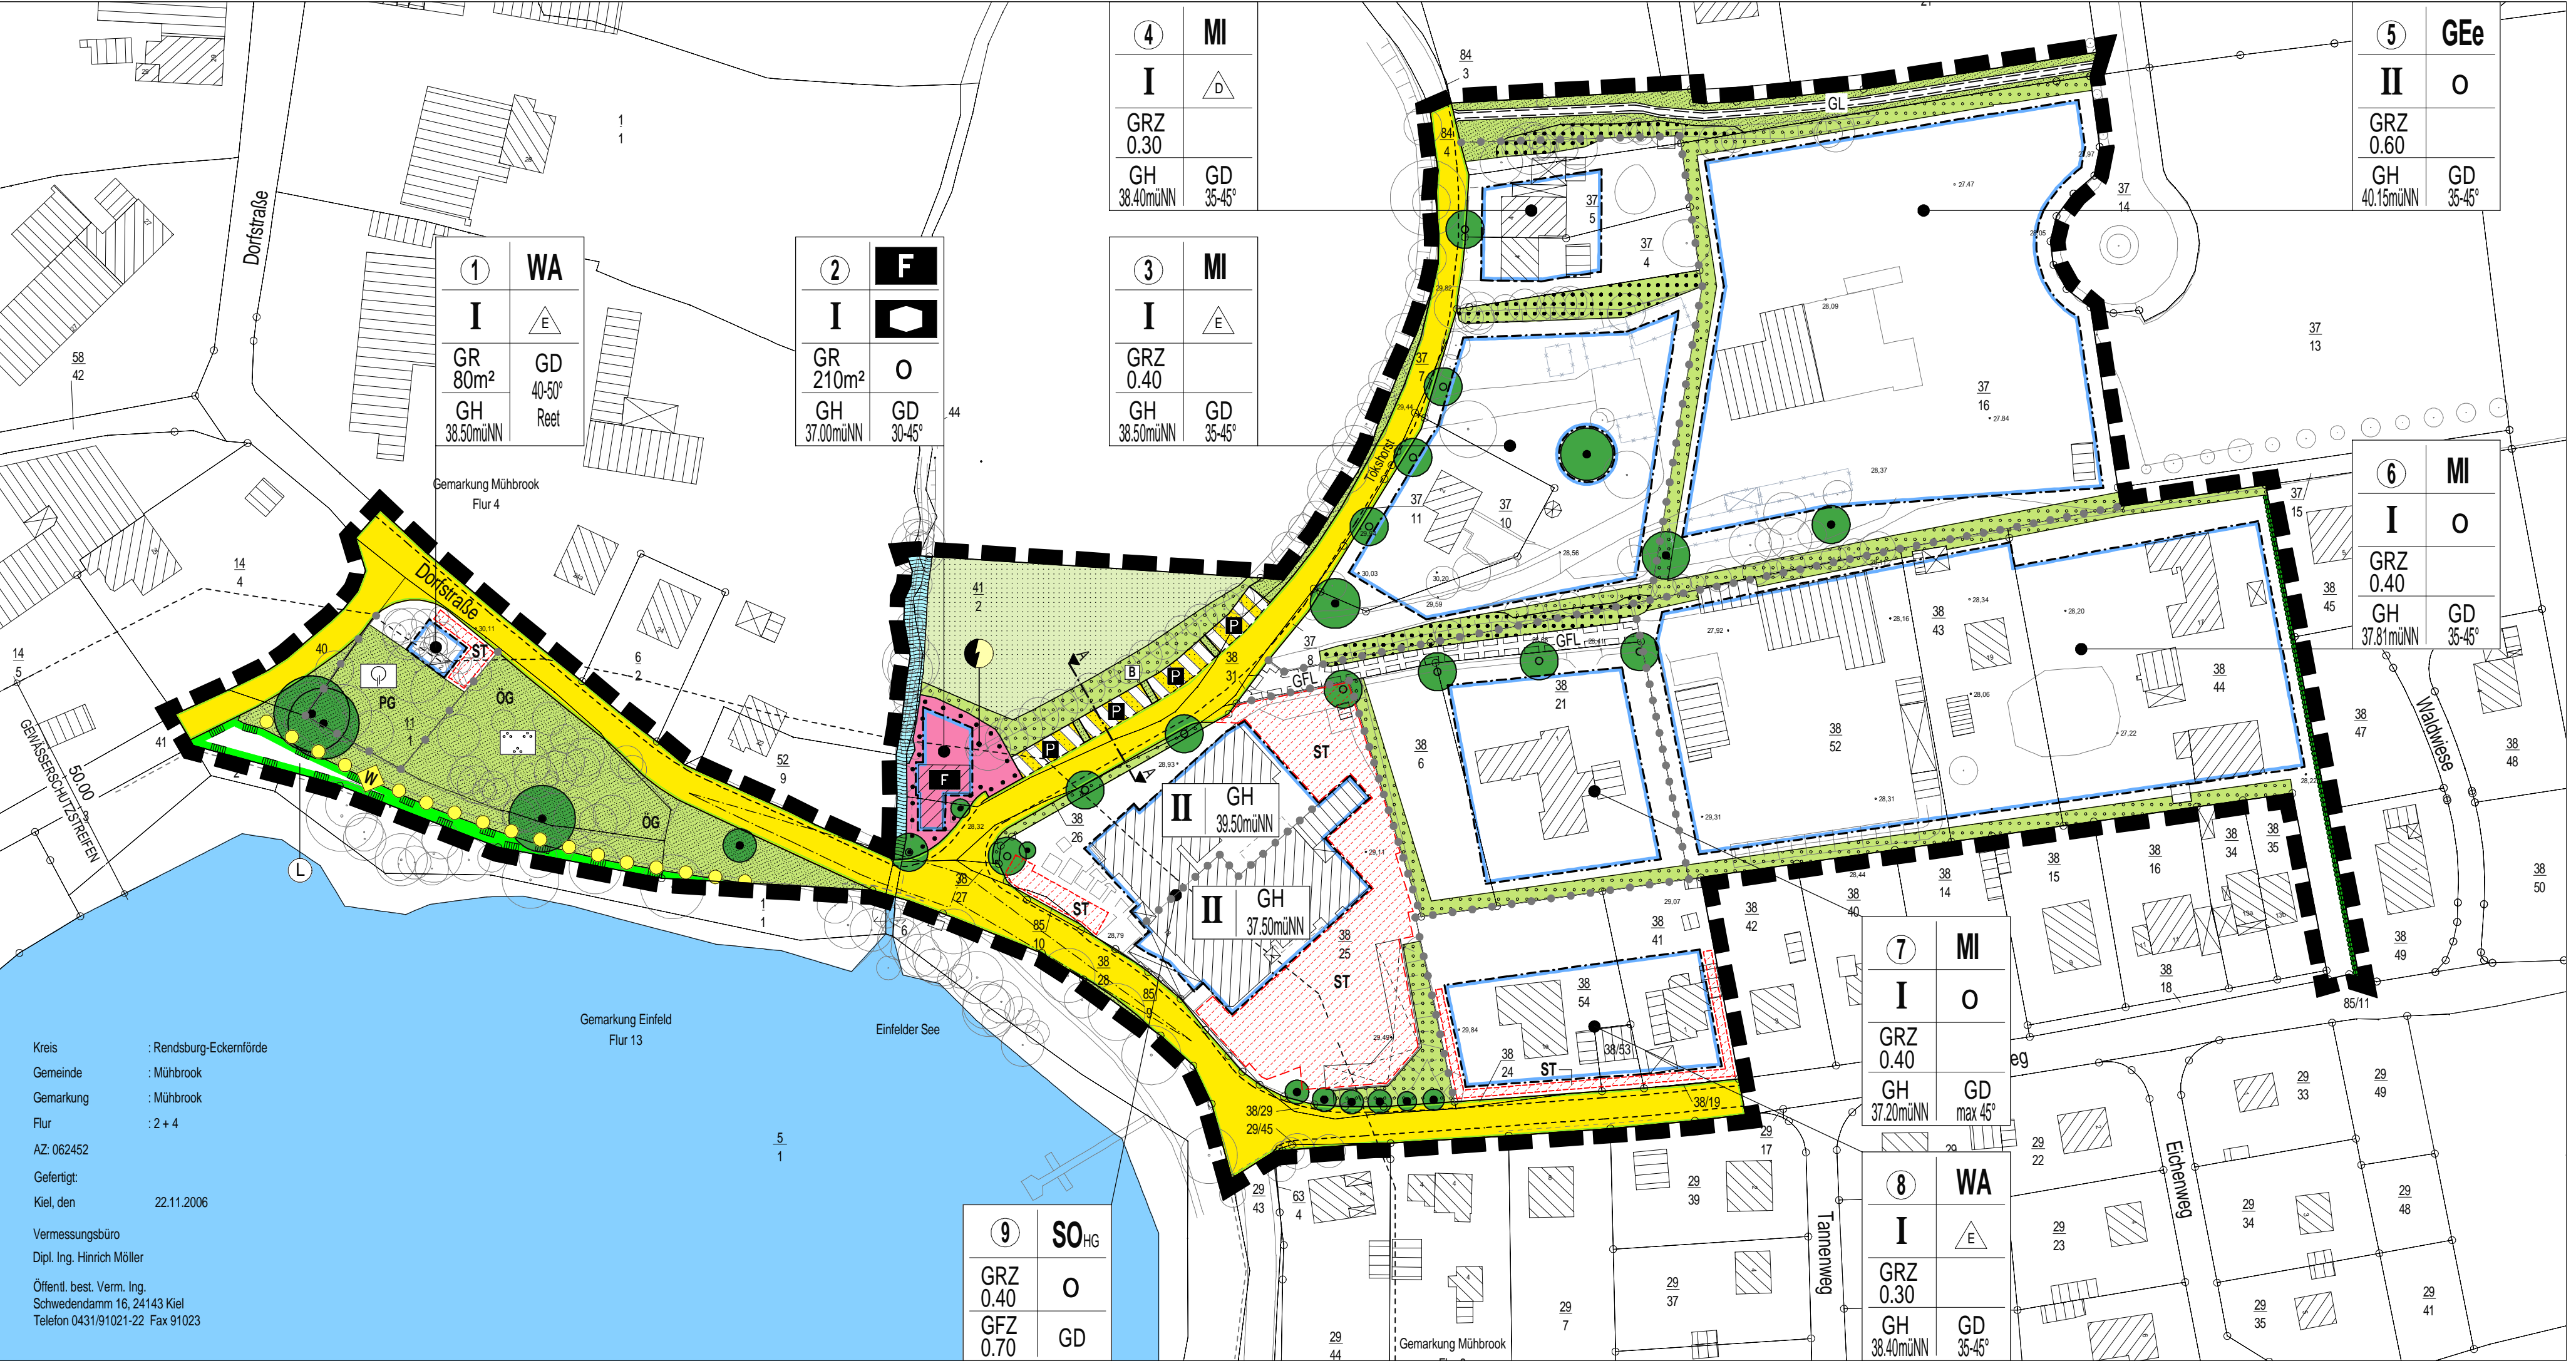

①	WA
I	
GR 80m ²	GD 40-50° Reet
GH 38.50müNN	

②	F
I	
GR 210m ²	O
GH 37.00müNN	GD 30-45°

④	MI
I	
GRZ 0.30	
GH 38.40müNN	GD 35-45°

③	MI
I	
GRZ 0.40	
GH 38.50müNN	GD 35-45°

⑤	GEe
II	O
GRZ 0.60	
GH 40.15müNN	GD 35-45°

⑥	MI
I	O
GRZ 0.40	
GH 37.81müNN	GD 35-45°

⑦	MI
I	O
GRZ 0.40	
GH 37.20müNN	GD max 45°

⑧	WA
I	
GRZ 0.30	
GH 38.40müNN	GD 35-45°

⑨	SO_{HG}
I	O
GRZ 0.40	
GFZ 0.70	GD

Kreis : Rendsburg-Eckernförde
 Gemeinde : Mühbrook
 Gemarkung : Mühbrook
 Flur : 2 + 4
 AZ: 062452
 Gefertigt:
 Kiel, den 22.11.2006
 Vermessungsbüro
 Dipl. Ing. Hinrich Möller
 Öffentl. best. Verm. Ing.
 Schwedendamm 16, 24143 Kiel
 Telefon 0431/91021-22 Fax 91023

Gemarkung Mühbrook
Flur 4

Gemarkung Einfelder
Flur 13

Einfelder See

Gemarkung Mühbrook

Tanenweg

Eichenweg

Waldwiese

Dorfstraße

Dorfstraße

Toksborg